


MULLAGHCLOGHER WIND FARM

FIGURE 1.5

**CONTROL BUILDING &
SUBSTATION COMPOUND
LAYOUT PLAN**

NOTES:

- NOTES:**
1. ALL DIMENSIONS ARE IN METRES UNLESS STATED OTHERWISE.
 2. THIS DRAWING IS PRELIMINARY AND SUBJECT TO CHANGE AT THE DETAILED DESIGN STAGE.

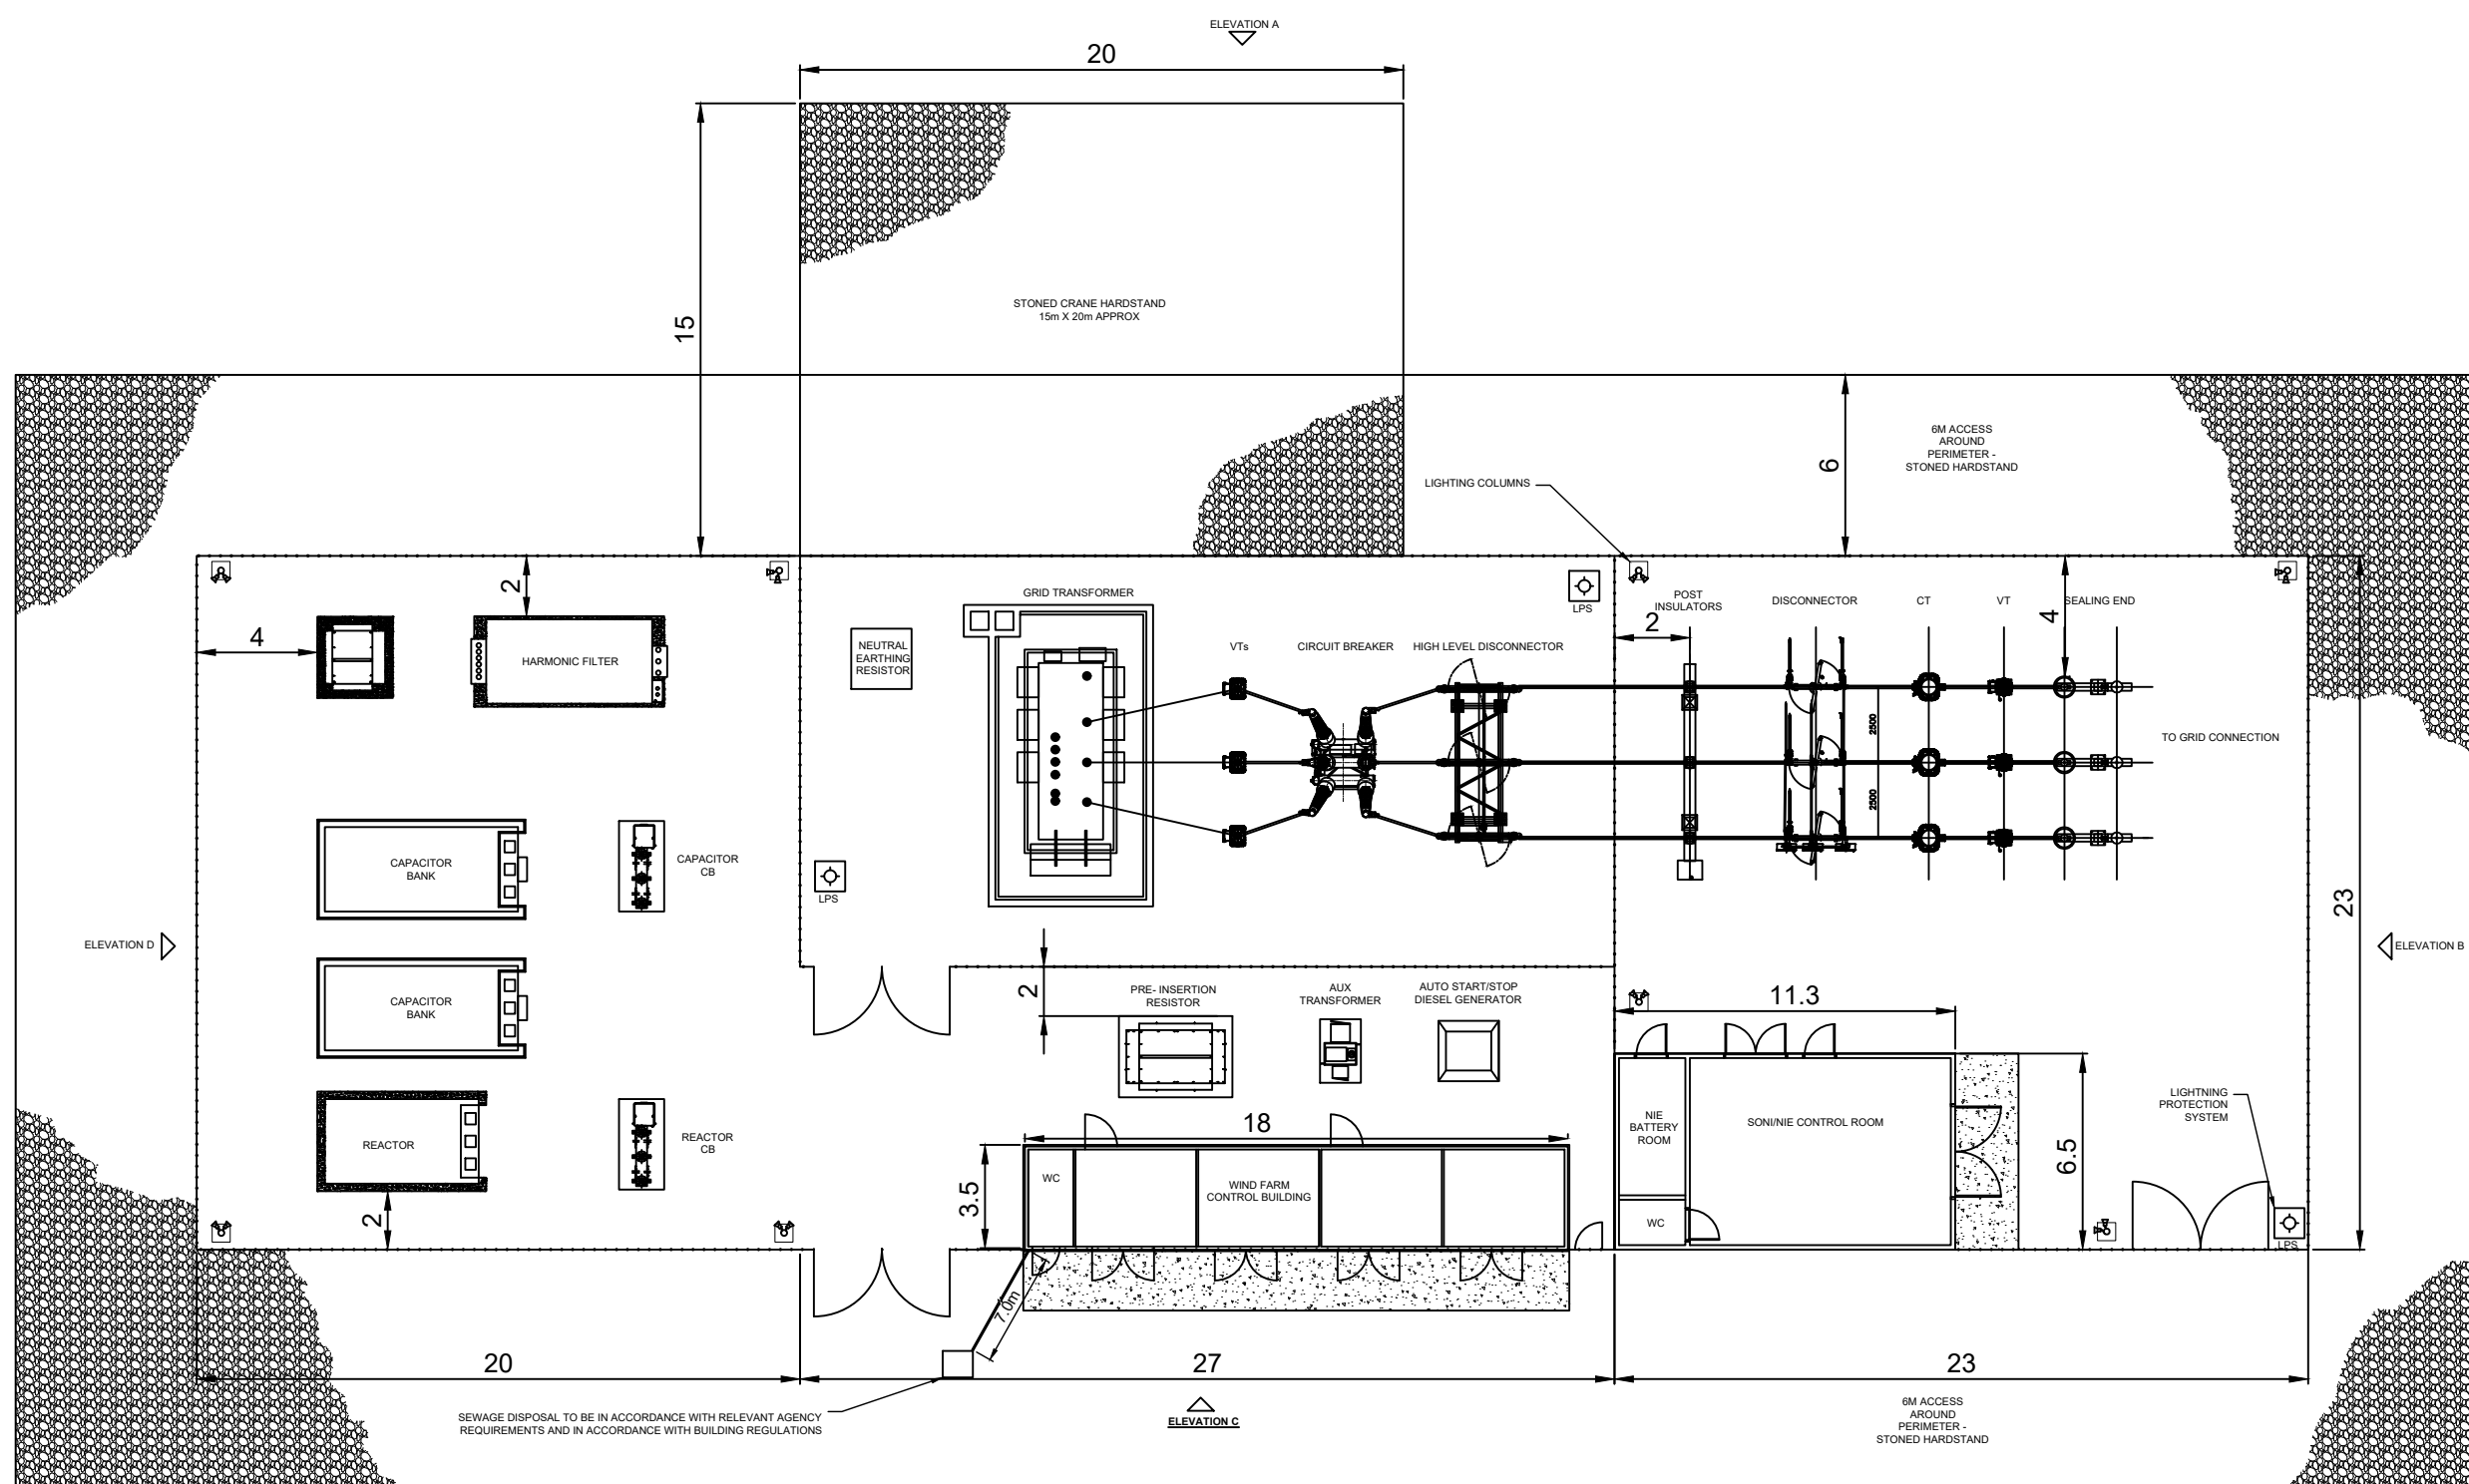

| | | | |
|--|-----|--------------|-----|
| LAYOUT DWG | N/A | T-LAYOUT NO. | N/A |
| DRAWING NUMBER | | REV | |
| 04398-RES-SUB-DR-PT-002 | | | 2 |
| SCALE - 1:250 @ A3 | | | |
| ENVIRONMENTAL STATEMENT | | | |
| 2025 | | | |
| THIS DRAWING IS THE PROPERTY OF RENEWABLE ENERGY SYSTEMS LTD. AND NO REPRODUCTION MAY BE MADE IN WHOLE OR IN PART WITHOUT PERMISSION | | | |