
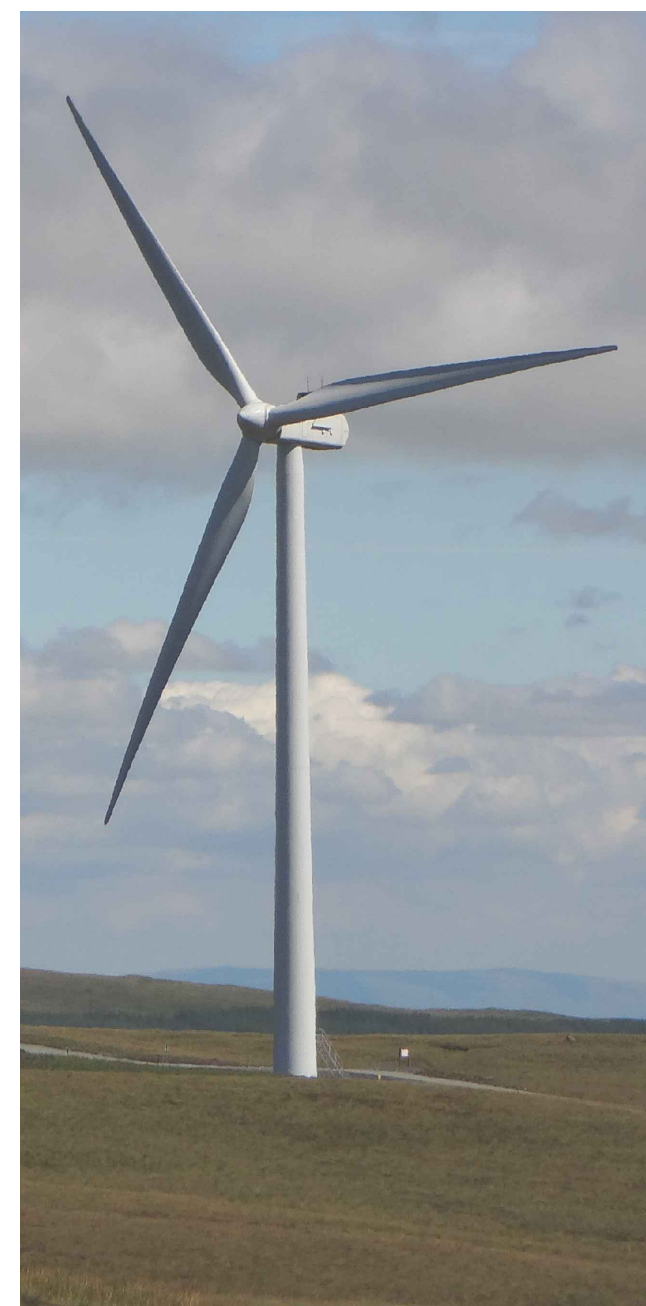


# MULLAGHCLOGHER WIND FARM

FIGURE 1.4

## TYPICAL WIND TURBINE ELEVATION

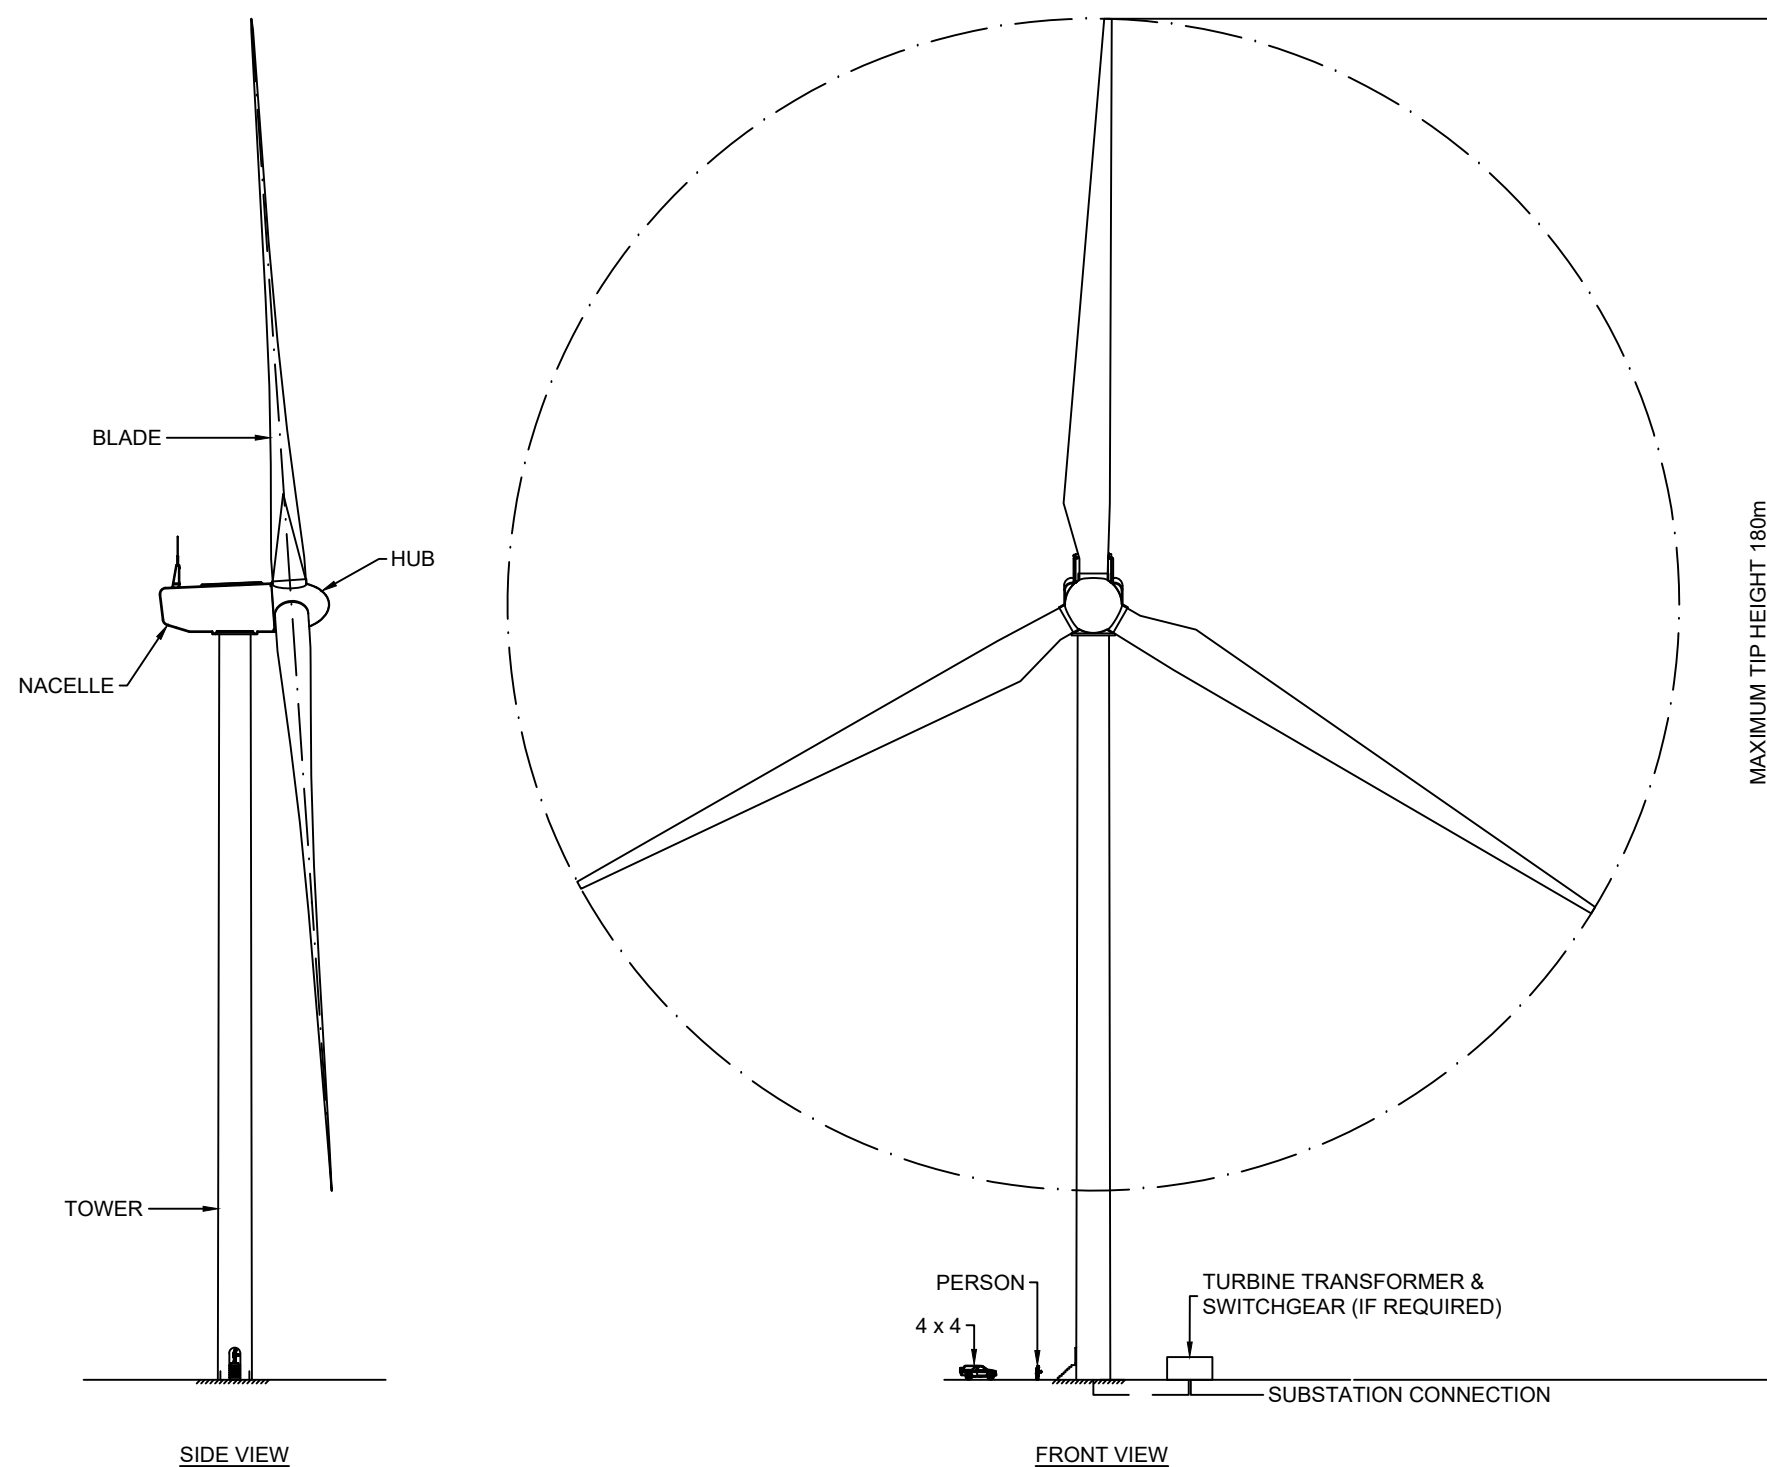

PHOTOGRAPH OF TYPICAL TURBINE

LAYOUT DWG	N/A	T-LAYOUT NO.	N/A
DRAWING NUMBER	04398-RES-WTG-DR-PT-001	REV	3
SCALE - 1:1000 @ A3			
ENVIRONMENTAL STATEMENT 2025			
THIS DRAWING IS THE PROPERTY OF RENEWABLE ENERGY SYSTEMS LTD. AND NO REPRODUCTION MAY BE MADE IN WHOLE OR IN PART WITHOUT PERMISSION			