
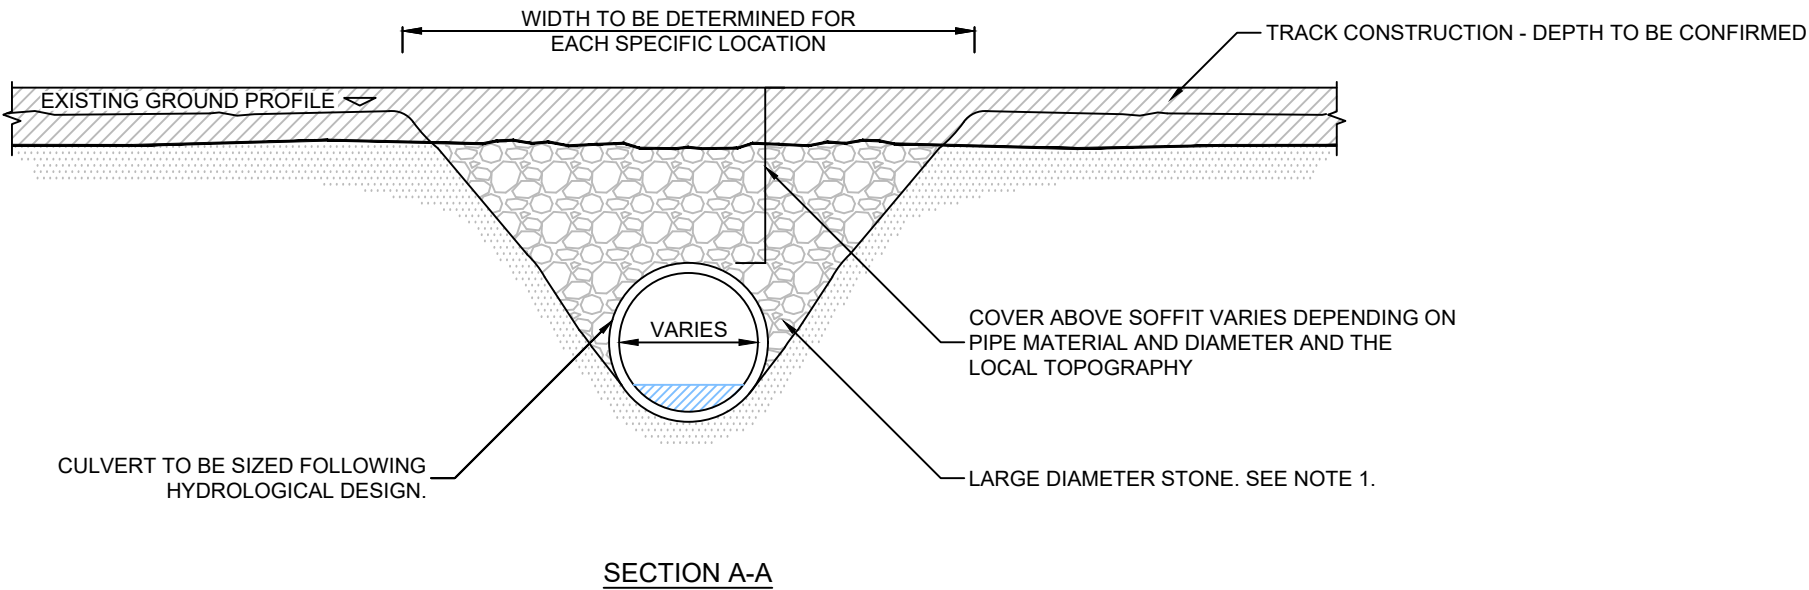


MULLAGHCLOGHER
WIND FARM

FIGURE 1.19
TYPICAL WATER
CROSSING DESIGN

NOTES:

- 1. FINAL SPECIFICATION AND INSTALLATION METHOD TO BE IN ACCORDANCE WITH THE REQUIREMENTS OF THE RELEVANT AUTHORITIES.
- 2. CULVERT TYPE AND SIZING TO BE DEFINED DURING DESIGN OF ON-SITE DRAINAGE SYSTEMS.
- 3. INFILL MATERIAL TO BE CLEAN CRUSHED ROCK.

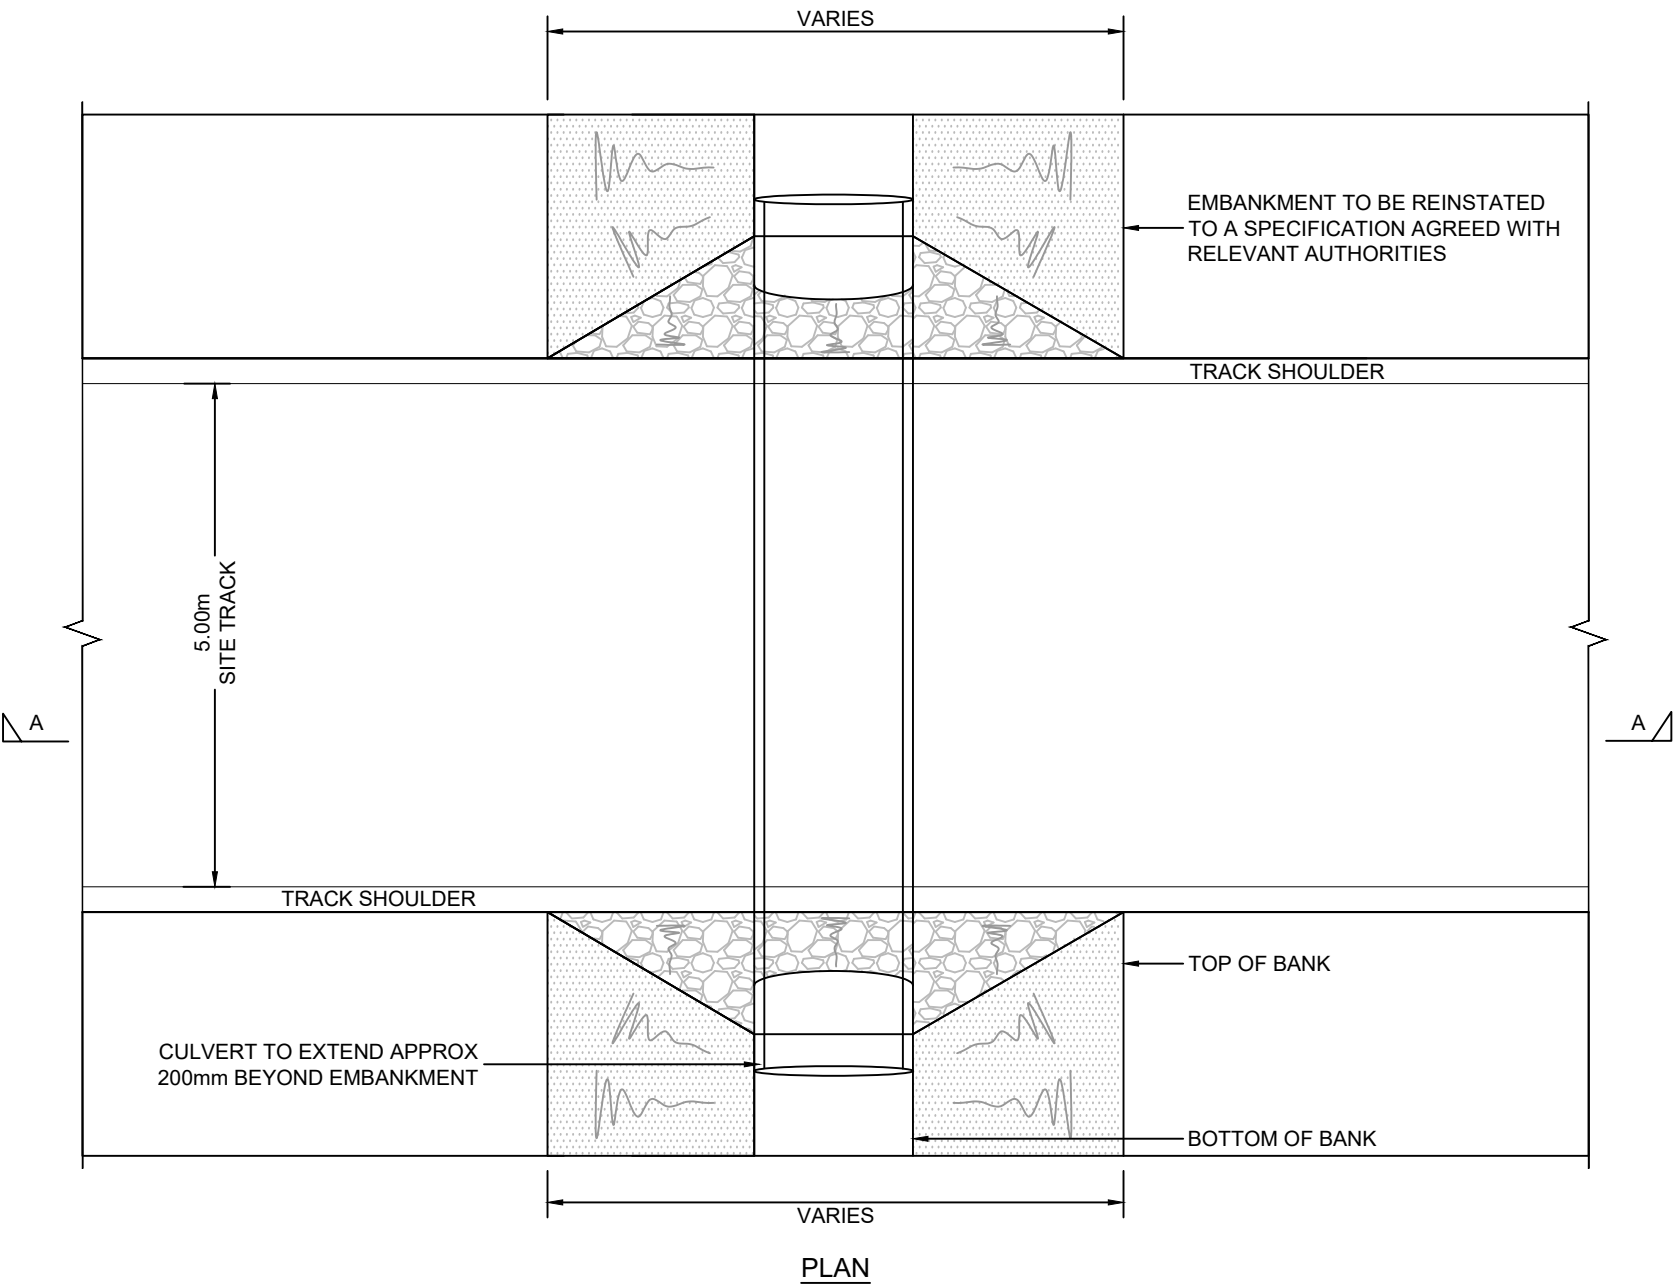

LAYOUT DWG	N/A	T-LAYOUT NO.	N/A
DRAWING NUMBER	04398-RES-ACC-DR-PE-002	REV	3
SCALE - AS SHOWN @ A3			
ENVIRONMENTAL STATEMENT 2025			
THIS DRAWING IS THE PROPERTY OF RENEWABLE ENERGY SYSTEMS LTD. AND NO REPRODUCTION MAY BE MADE IN WHOLE OR IN PART WITHOUT PERMISSION			