


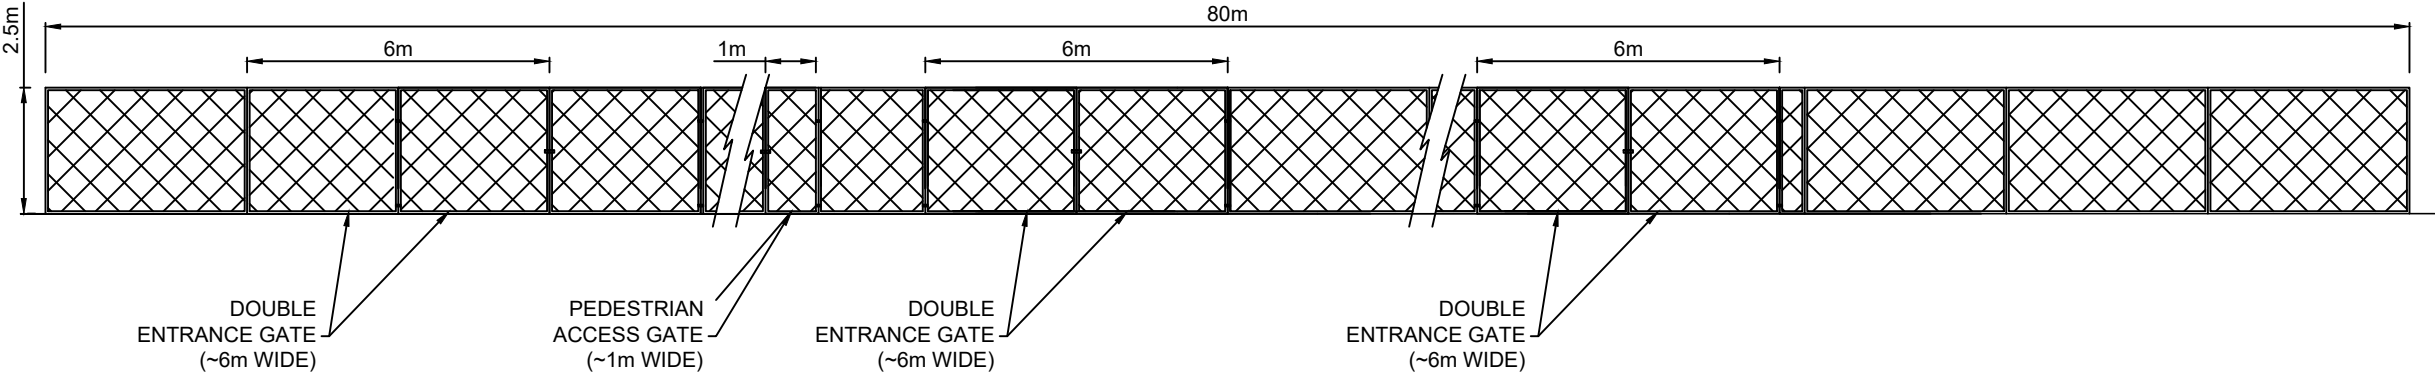

MULLAGHCLOGHER  
WIND FARM

FIGURE 1.13  
TEMPORARY CONSTRUCTION  
COMPOUND ELEVATION  
----



LAYOUT DWG	N/A	T-LAYOUT NO.	N/A
DRAWING NUMBER	04398-RES-BLD-DR-CO-002	REV	2
SCALE - AS SHOWN @ A3			
ENVIRONMENTAL STATEMENT 2024			
THIS DRAWING IS THE PROPERTY OF RENEWABLE ENERGY SYSTEMS LTD. AND NO REPRODUCTION MAY BE MADE IN WHOLE OR IN PART WITHOUT PERMISSION			