


MULLAGHCLOGHER
WIND FARM

FIGURE 1.8c


INDICATIVE BATTERY
ENERGY STORAGE
SYSTEM COMPOUND

NOTES:


- 1. EQUIPMENT DETAILS AND CONFIGURATION WITHIN THE BATTERY ENERGY STORAGE COMPOUND ARE INDICATIVE AND SUBJECT TO DETAILED DESIGN.
- 2. FENCING SHOWN IS PALISADE. ALTERNATIVELY WELD MESH OR ACCOUSTIC FENCING MAY BE ADOPTED.

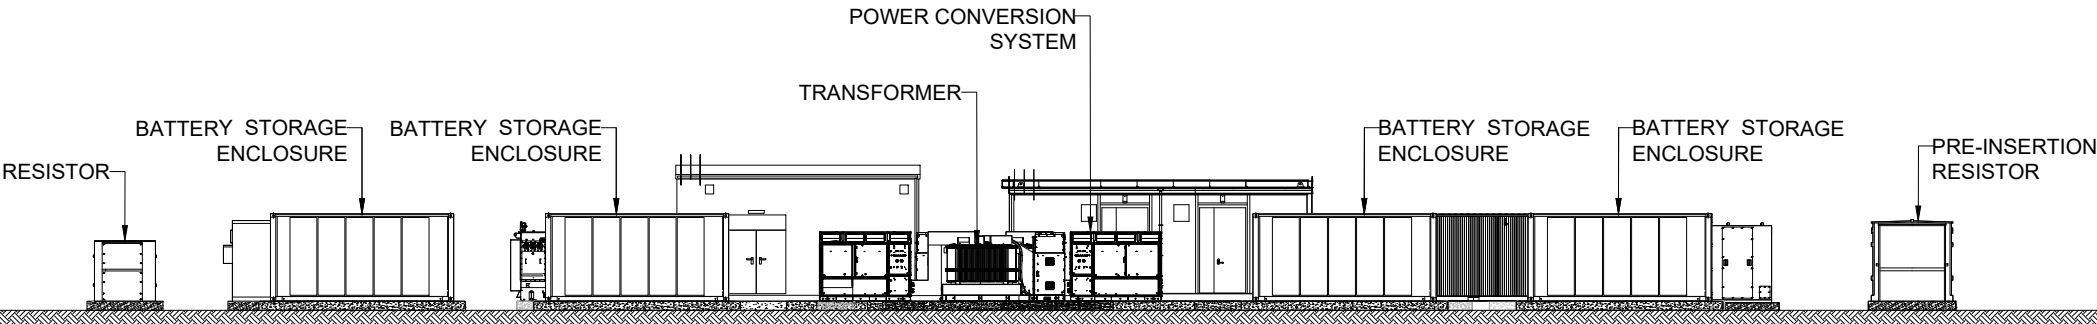


BATTERY ENERGY STORAGE SYSTEM (BESS)
COMPOUND ELEVATION C

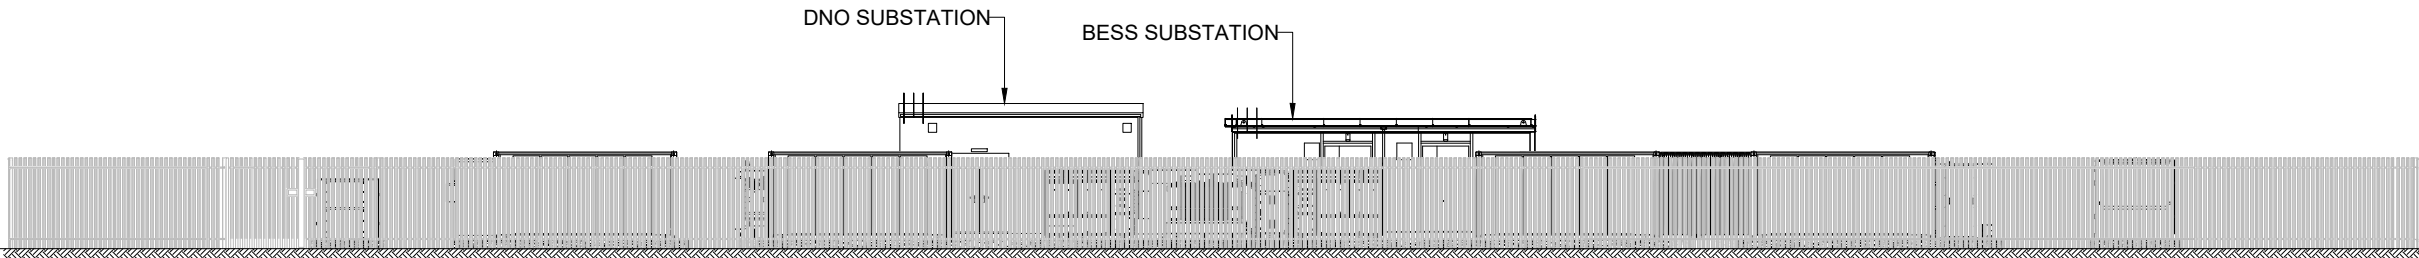

BATTERY ENERGY STORAGE SYSTEM (BESS)
COMPOUND ELEVATION C
(WITH PERIMETER FENCE)

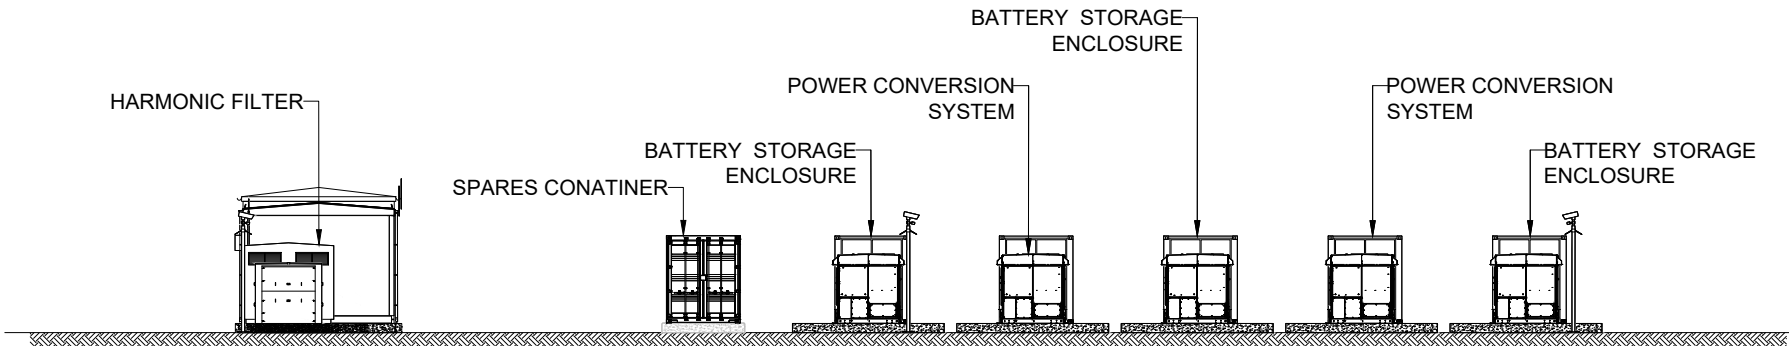

BATTERY ENERGY STORAGE SYSTEM (BESS)
COMPOUND ELEVATION D

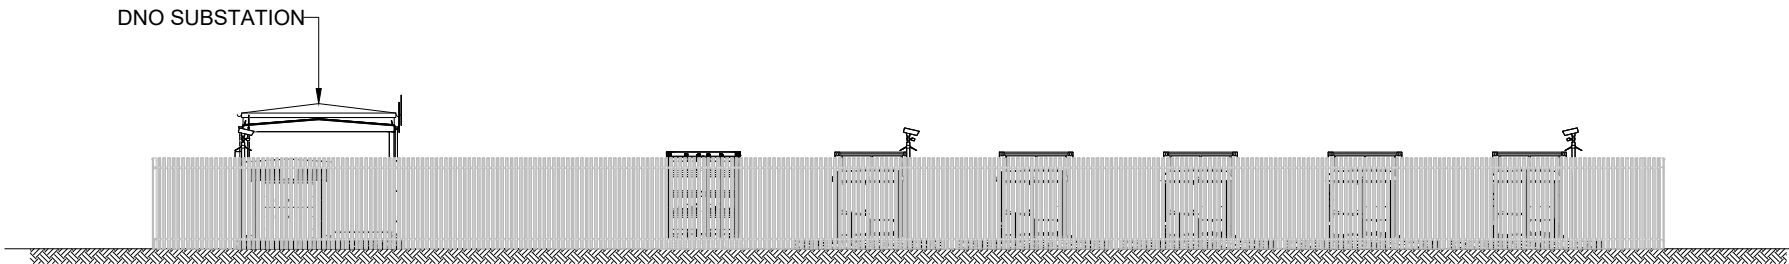

BATTERY ENERGY STORAGE SYSTEM (BESS)
COMPOUND ELEVATION D
(WITH PERIMETER FENCE)

SHEET 3 OF 3

LAYOUT DWG N/A T-LAYOUT NO. N/A

DRAWING NUMBER 04398-RES-LAY-DR-EE-001 REV 2

SCALE - 1:250 @ A3

ENVIRONMENTAL STATEMENT
2025

THIS DRAWING IS THE PROPERTY OF RENEWABLE ENERGY
SYSTEMS LTD. AND NO REPRODUCTION MAY BE MADE IN WHOLE
OR IN PART WITHOUT PERMISSION