


MULLAGHCLOGHER WIND FARM

FIGURE 1.8b


INDICATIVE BATTERY ENERGY STORAGE SYSTEM COMPOUND

NOTES:


1. EQUIPMENT DETAILS AND CONFIGURATION WITHIN THE BATTERY ENERGY STORAGE COMPOUND ARE INDICATIVE AND SUBJECT TO DETAILED DESIGN.
2. FENCING SHOWN IS PALISADE. ALTERNATIVELY WELD MESH OR ACCOUSTIC FENCING MAY BE ADOPTED.

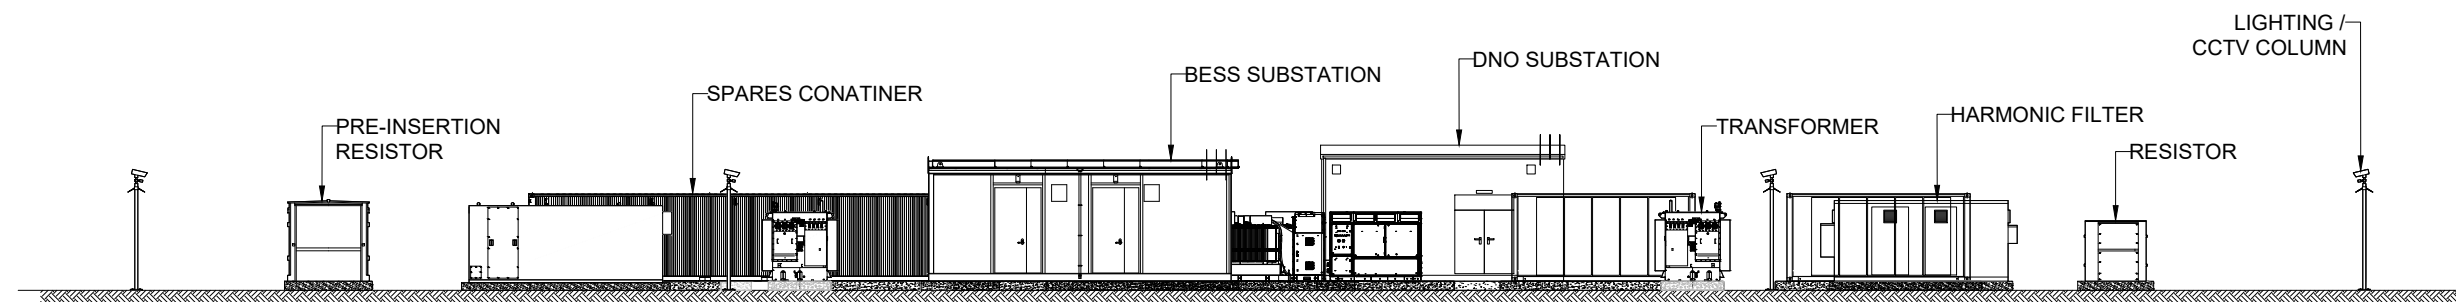


**BATTERY ENERGY STORAGE SYSTEM (BESS)
COMPOUND ELEVATION A**

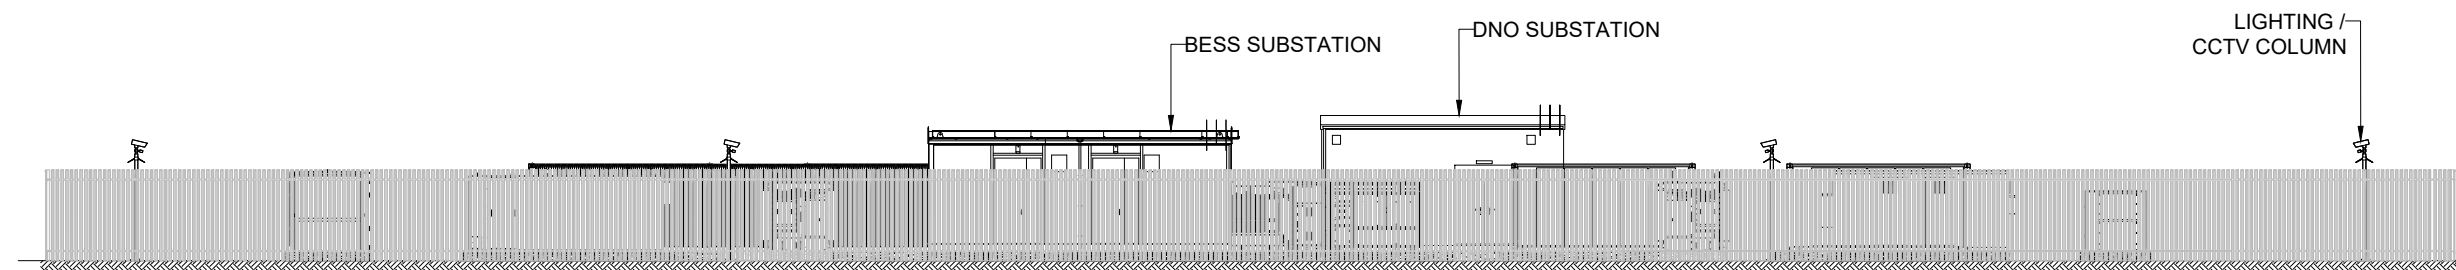

**BATTERY ENERGY STORAGE SYSTEM (BESS)
COMPOUND ELEVATION A
(WITH PERIMETER FENCE)**

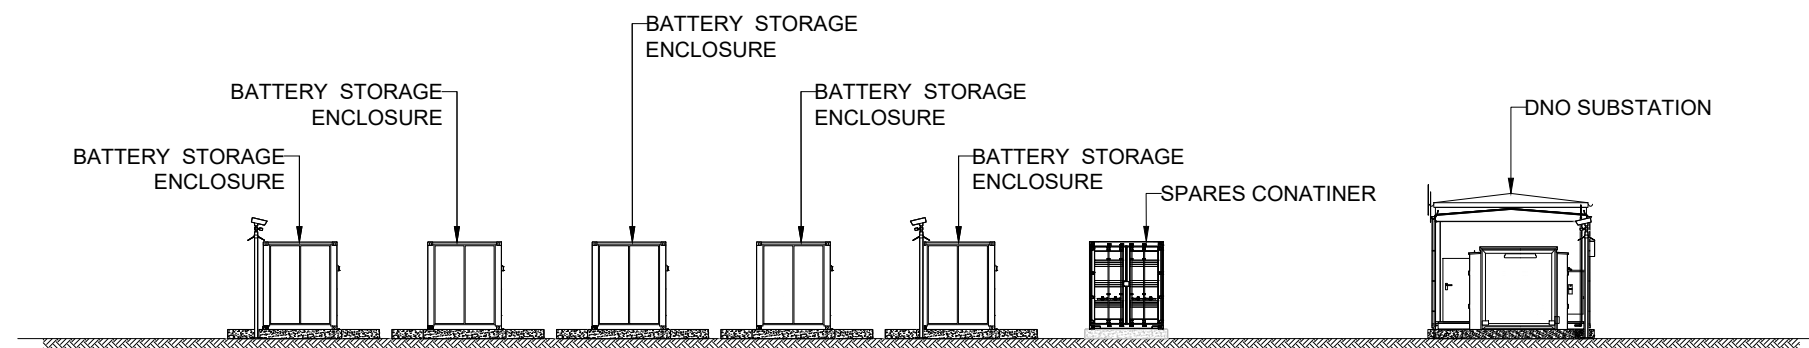

**BATTERY ENERGY STORAGE SYSTEM (BESS)
COMPOUND ELEVATION B**

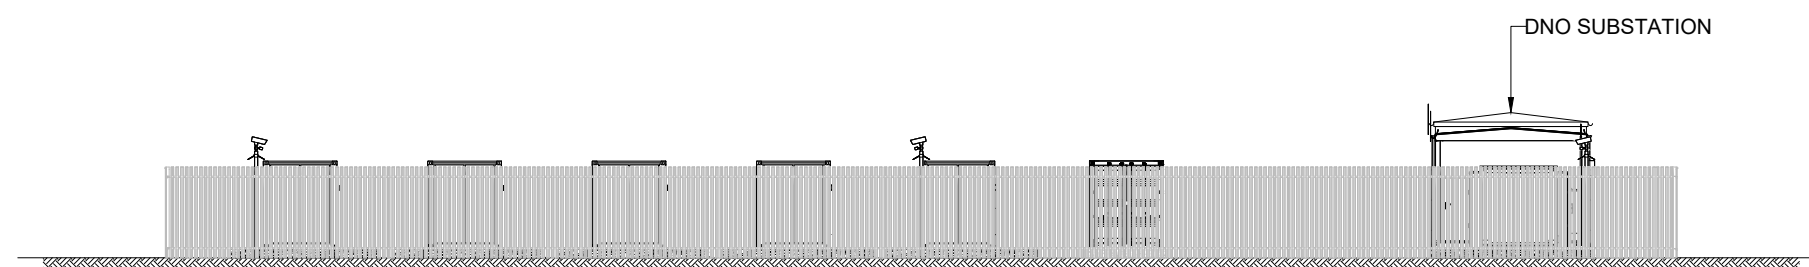

**BATTERY ENERGY STORAGE SYSTEM (BESS)
COMPOUND ELEVATION B
(WITH PERIMETER FENCE)**

SHEET 2 OF 3

LAYOUT DWG N/A T-LAYOUT NO. N/A

DRAWING NUMBER 04398-RES-LAY-DR-EE-001 REV 2

SCALE - 1:250 @ A3

**ENVIRONMENTAL STATEMENT
2025**

THIS DRAWING IS THE PROPERTY OF RENEWABLE ENERGY SYSTEMS LTD. AND NO REPRODUCTION MAY BE MADE IN WHOLE OR IN PART WITHOUT PERMISSION