




MULLAGHCLOGHER  
WIND FARM

FIGURE 1.20

TYPICAL BOTTOMLESS  
CULVERT

NOTES:

1. FINAL SPECIFICATION AND INSTALLATION METHOD TO BE IN ACCORDANCE WITH THE REQUIREMENTS OF THE RELEVANT AUTHORITIES.

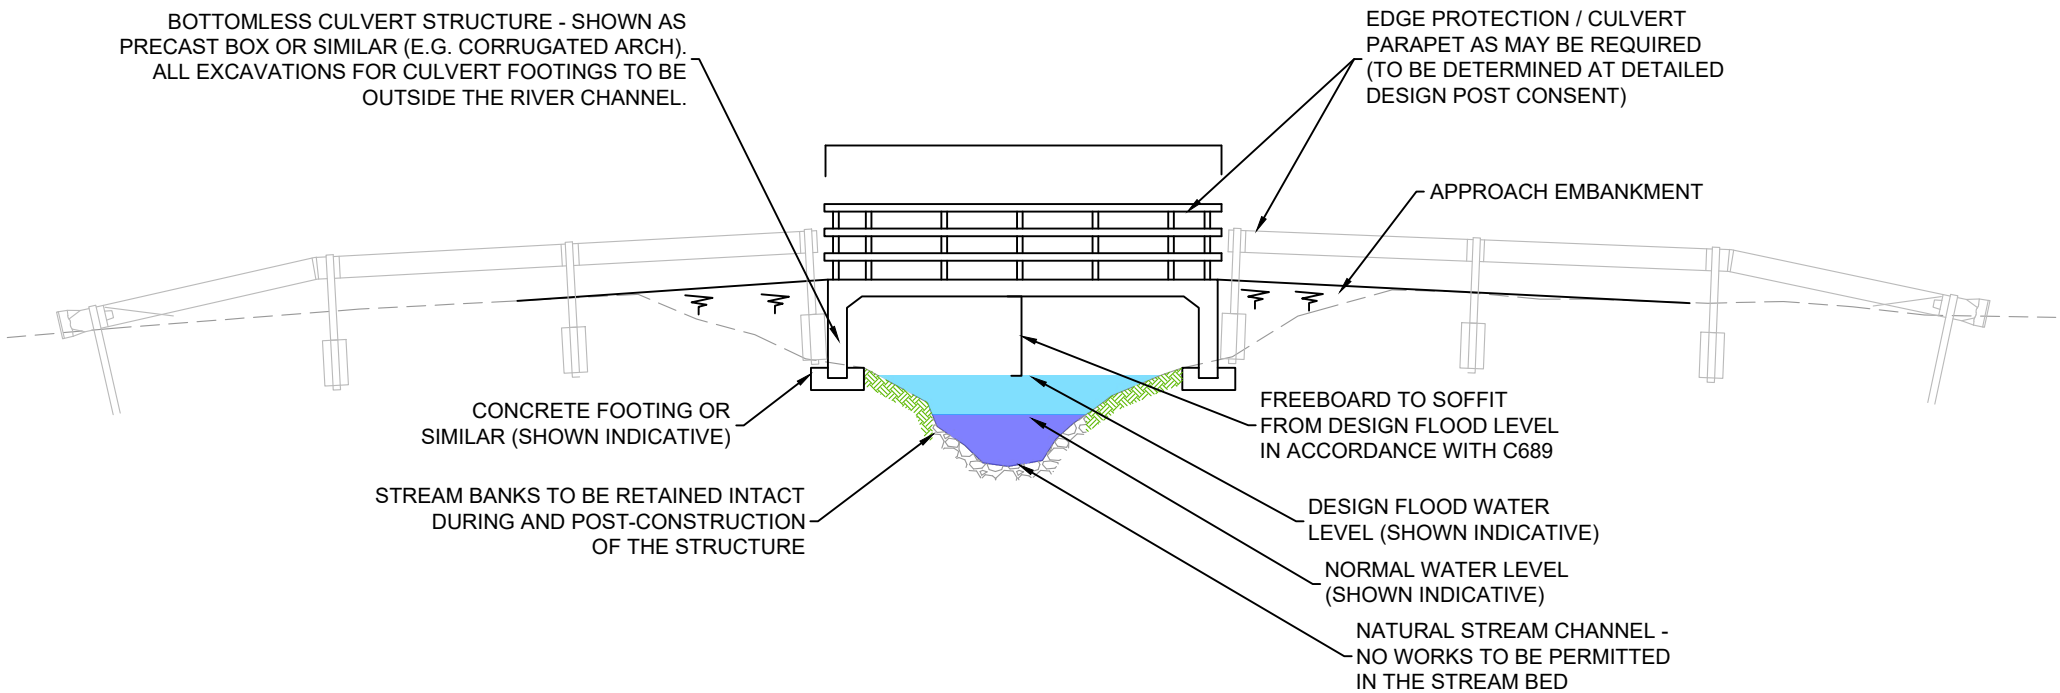

TYPICAL BOTTOMLESS CULVERT WATERCROSSING  
SCALE - 1:100

LAYOUT DWG	N/A	T-LAYOUT NO.	N/A
DRAWING NUMBER	04398-RES-ACC-DR-PE-003	REV	3
SCALE - AS SHOWN @ A3			
ENVIRONMENTAL STATEMENT 2025			
THIS DRAWING IS THE PROPERTY OF RENEWABLE ENERGY SYSTEMS LTD. AND NO REPRODUCTION MAY BE MADE IN WHOLE OR IN PART WITHOUT PERMISSION			